


KEY ELEVATION

TYPICAL 4 BEDROOM UNIT OF S+22 STOREY BUILDING
(WITH 2 MAIN LIFTS)

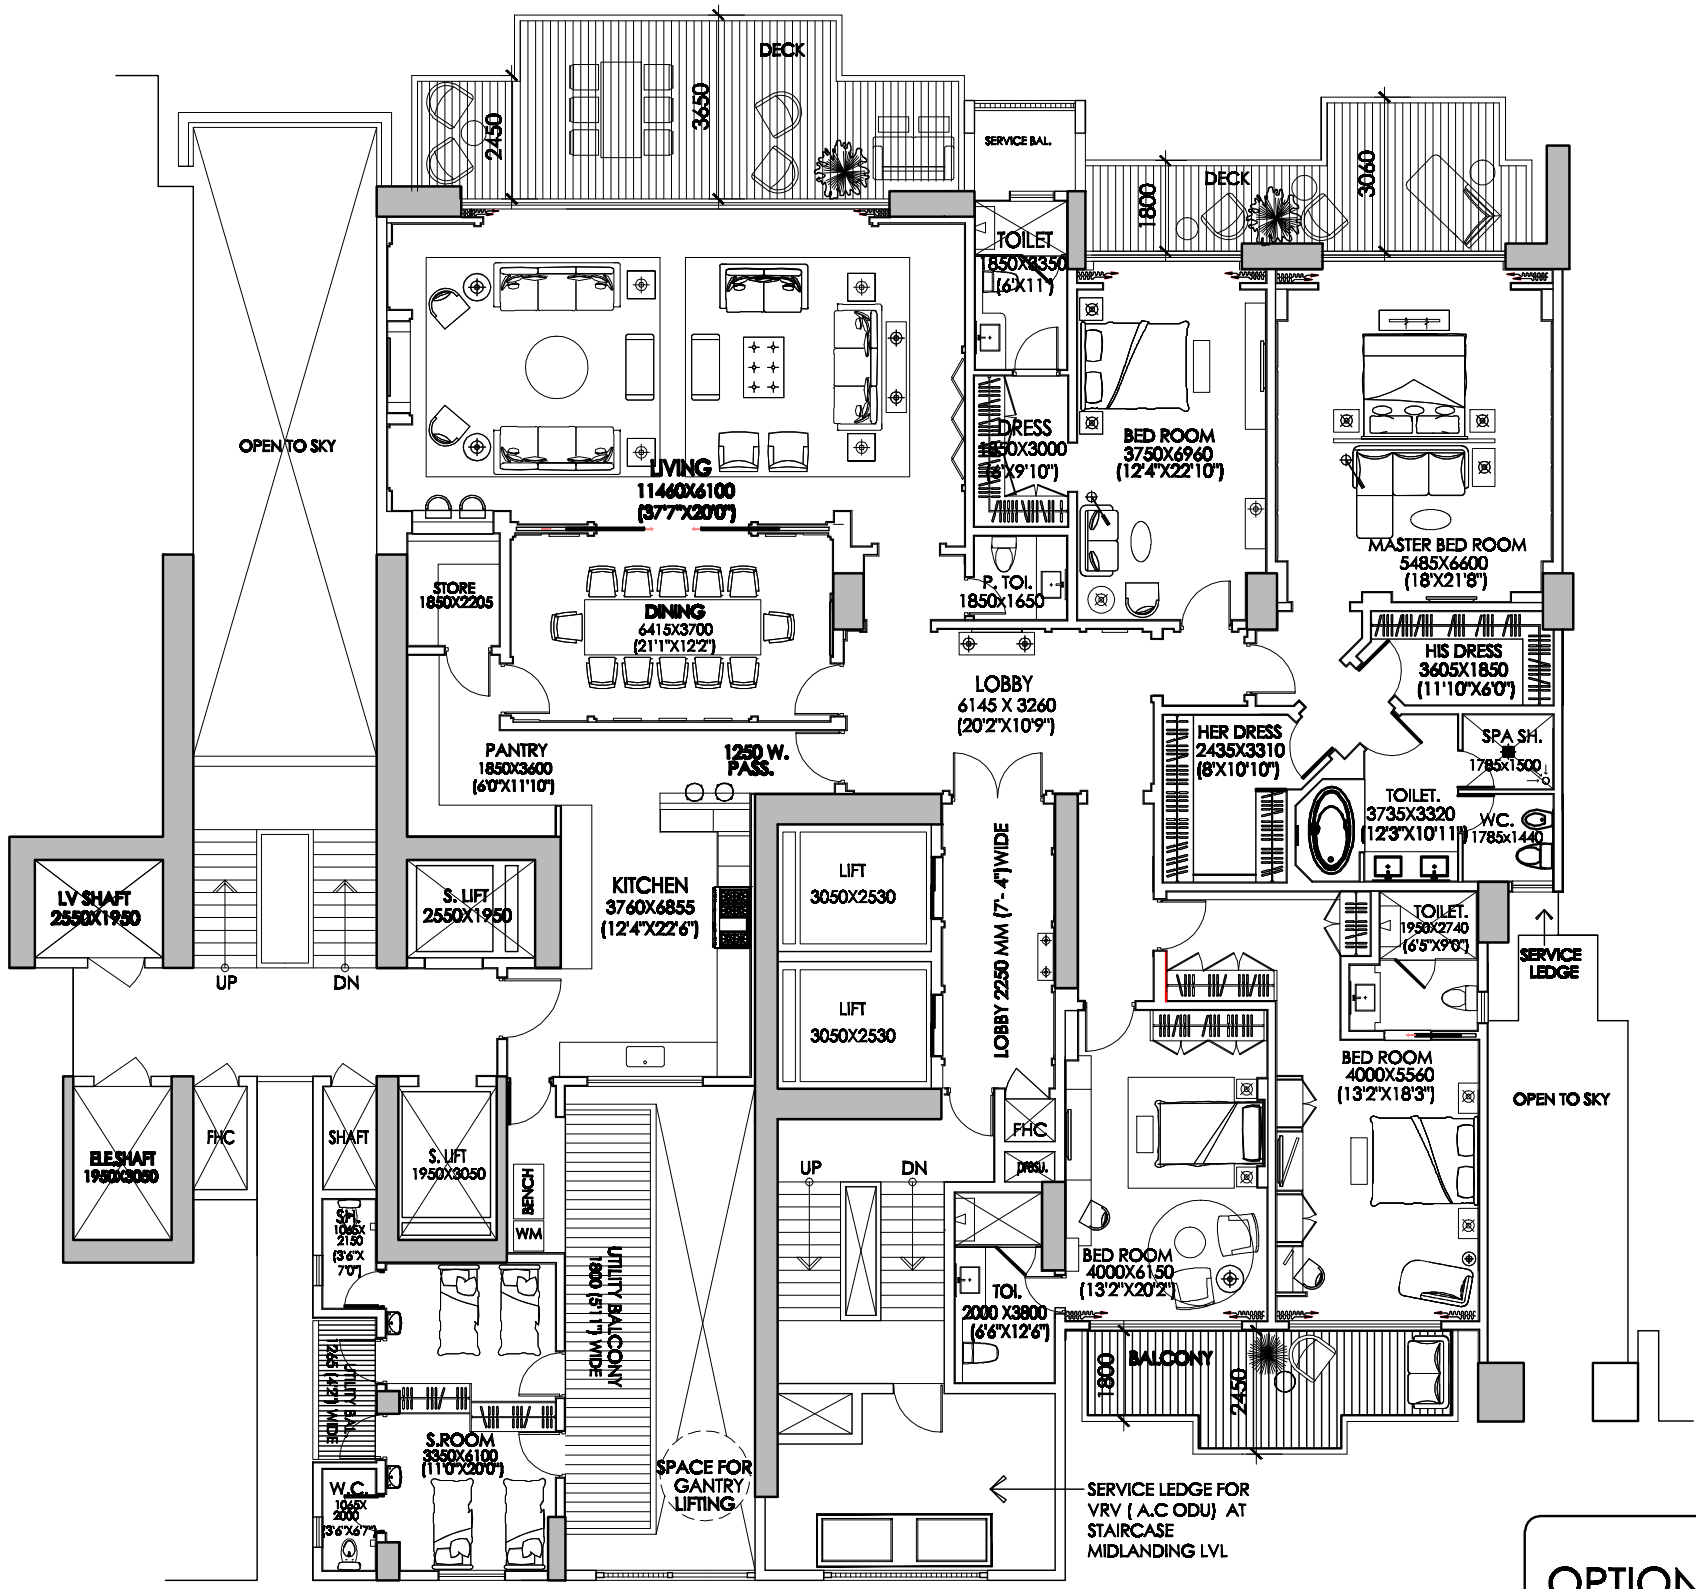

OPTION -1
STANDARD